


NON TRAFFIC SIZE  
1,000 GALLON      PRODUCT # 5005

\*TRAFFIC RATED SIZE  
1,000 GALLON      PRODUCT # 5006

\* FOR TRAFFIC TOP ADD 4" TO TOTAL HEIGHT. TRAFFIC TOP HAS NO. 4 REBAR 6" O.C. EA. WA.

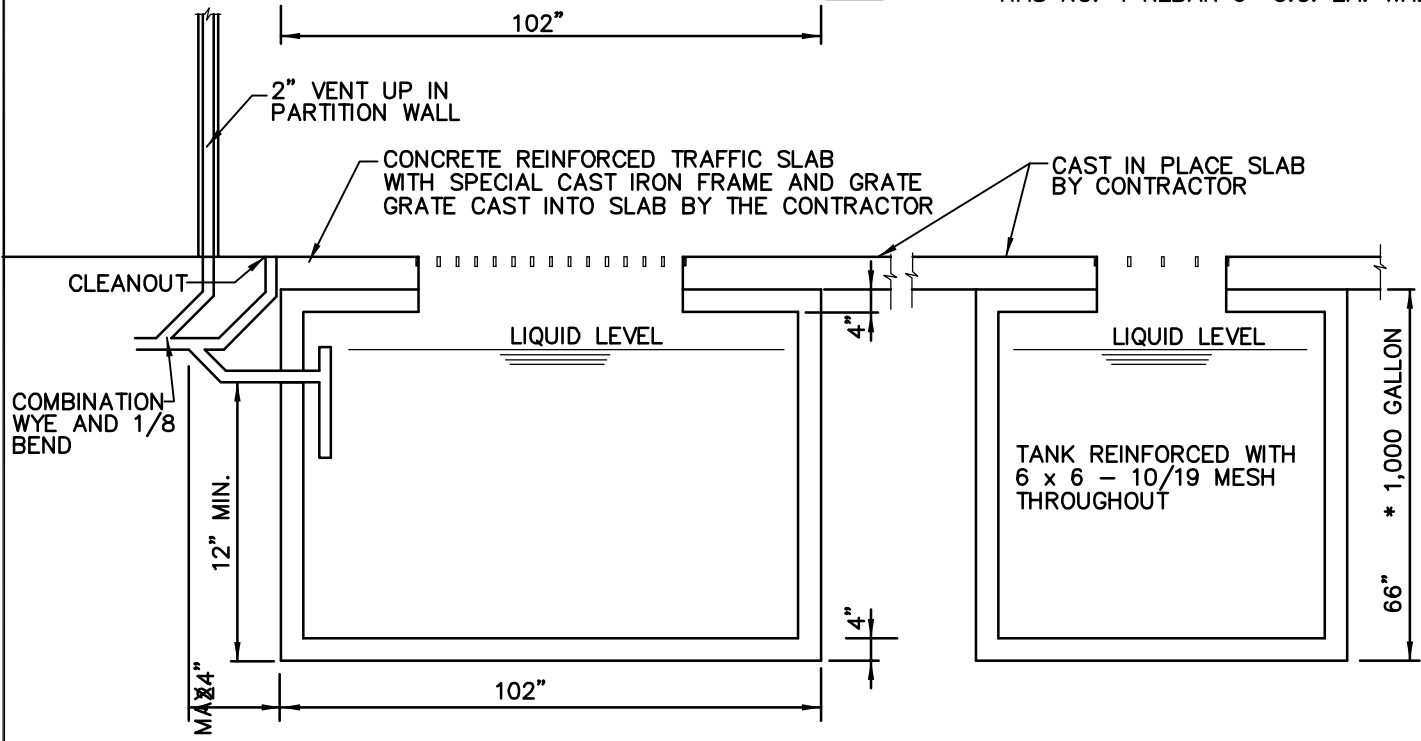

NOT TO SCALE